


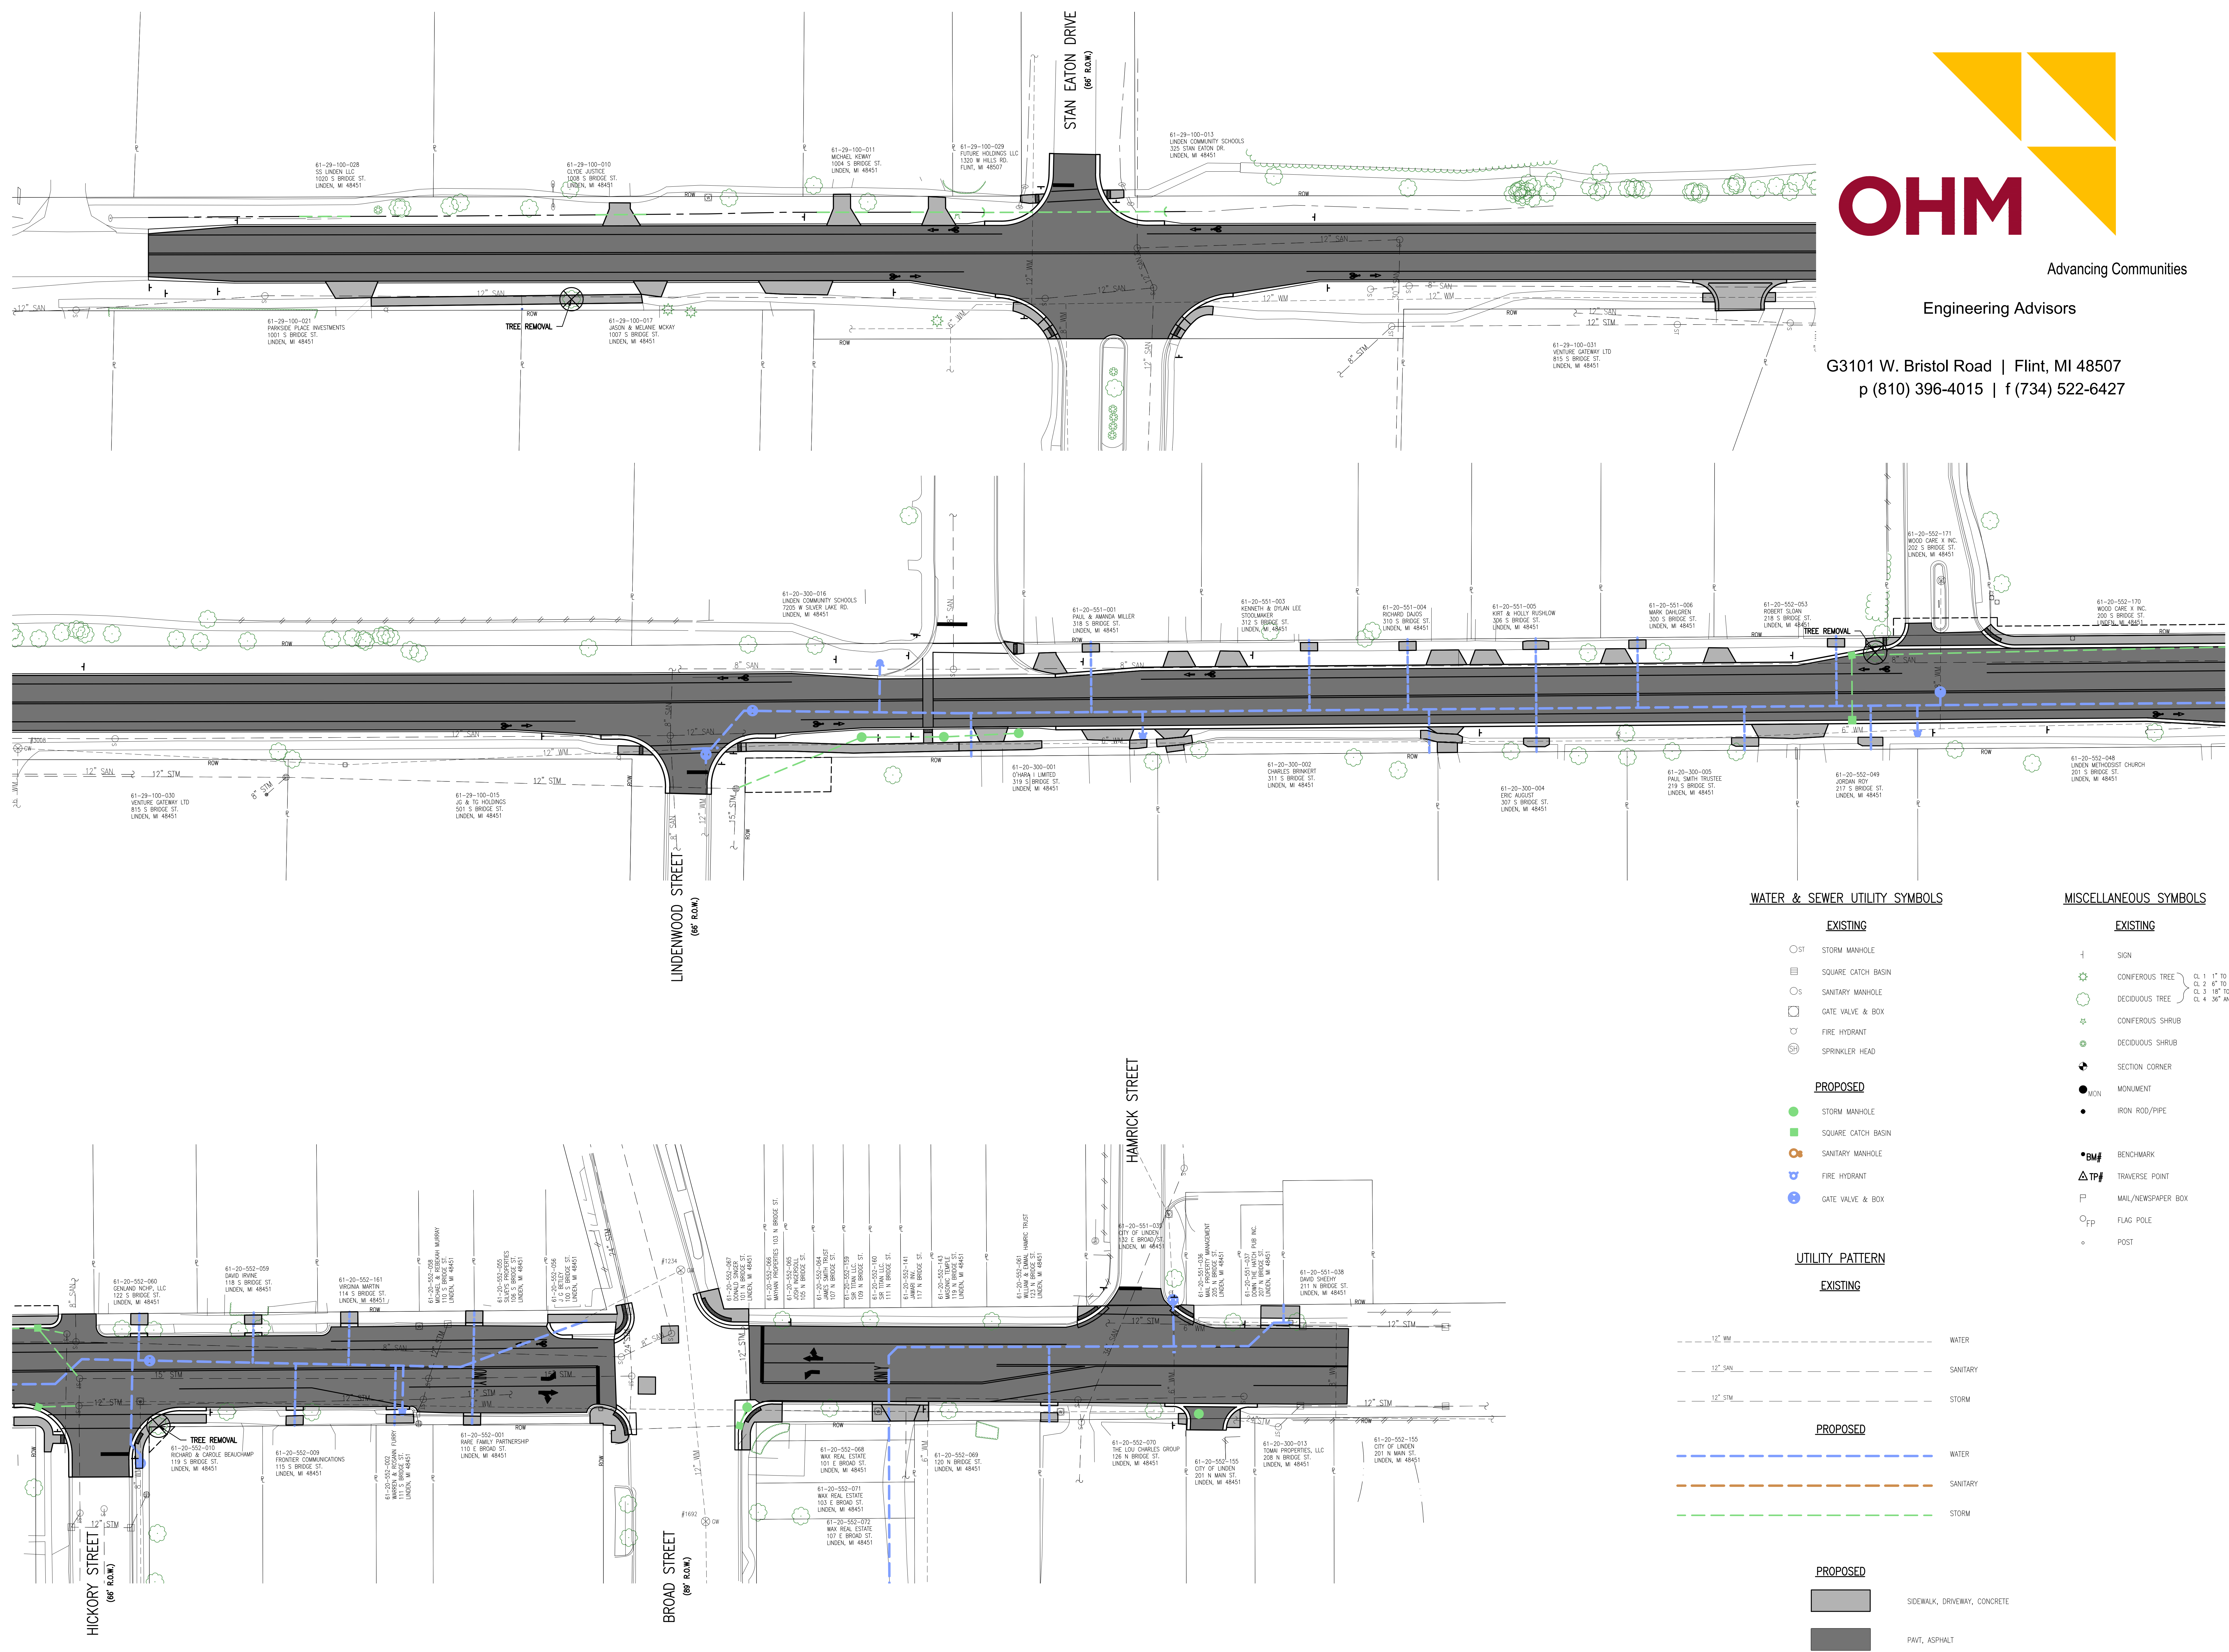

Advancing Communities

Engineering Advisors

G3101 W. Bristol Road | Flint, MI 48507
p (810) 396-4015 | f (734) 522-6427



WATER & SEWER UTILITY SYMBOLS

- EXISTING**
- ST STORM MANHOLE
 - SQUARE CATCH BASIN
 - S SANITARY MANHOLE
 - GATE VALVE & BOX
 - F FIRE HYDRANT
 - SH SPRINKLER HEAD
- PROPOSED**
- STORM MANHOLE
 - SQUARE CATCH BASIN
 - SANITARY MANHOLE
 - F FIRE HYDRANT
 - G GATE VALVE & BOX

UTILITY PATTERN

- EXISTING**
- 12" WM WATER
 - 12" SAN SANITARY
 - 12" STM STORM
- PROPOSED**
- WATER
 - SANITARY
 - STORM

- PROPOSED**
- SIDEWALK, DRIVEWAY, CONCRETE
 - PAVL, ASPHALT

MISCELLANEOUS SYMBOLS

- EXISTING**
- ↑ SIGN
 - C CONIFEROUS TREE CL 1 1" TO 5"
 - D DECIDUOUS TREE CL 2 6" TO 11"
 - S CONIFEROUS SHRUB CL 3 18" TO 35"
 - D DECIDUOUS SHRUB CL 4 36" AND UP
 - SC SECTION CORNER
 - MON MONUMENT
 - IRON ROD/PIPE
- BENCHMARK**
- BM BENCHMARK
 - TP TRAVERSE POINT
 - M MAIL/NEWSPAPER BOX
 - FP FLAG POLE
 - POST